


Date:	10 July 2009	Scale:	as indicated
Initials:	TL	Job No:	S28
Drawing No:	S28-056b	Rev:	A


Narrabri Coal Operations Pty Ltd

Project Location Plan
Showing Mining and Exploration Lease


Figure 1.1

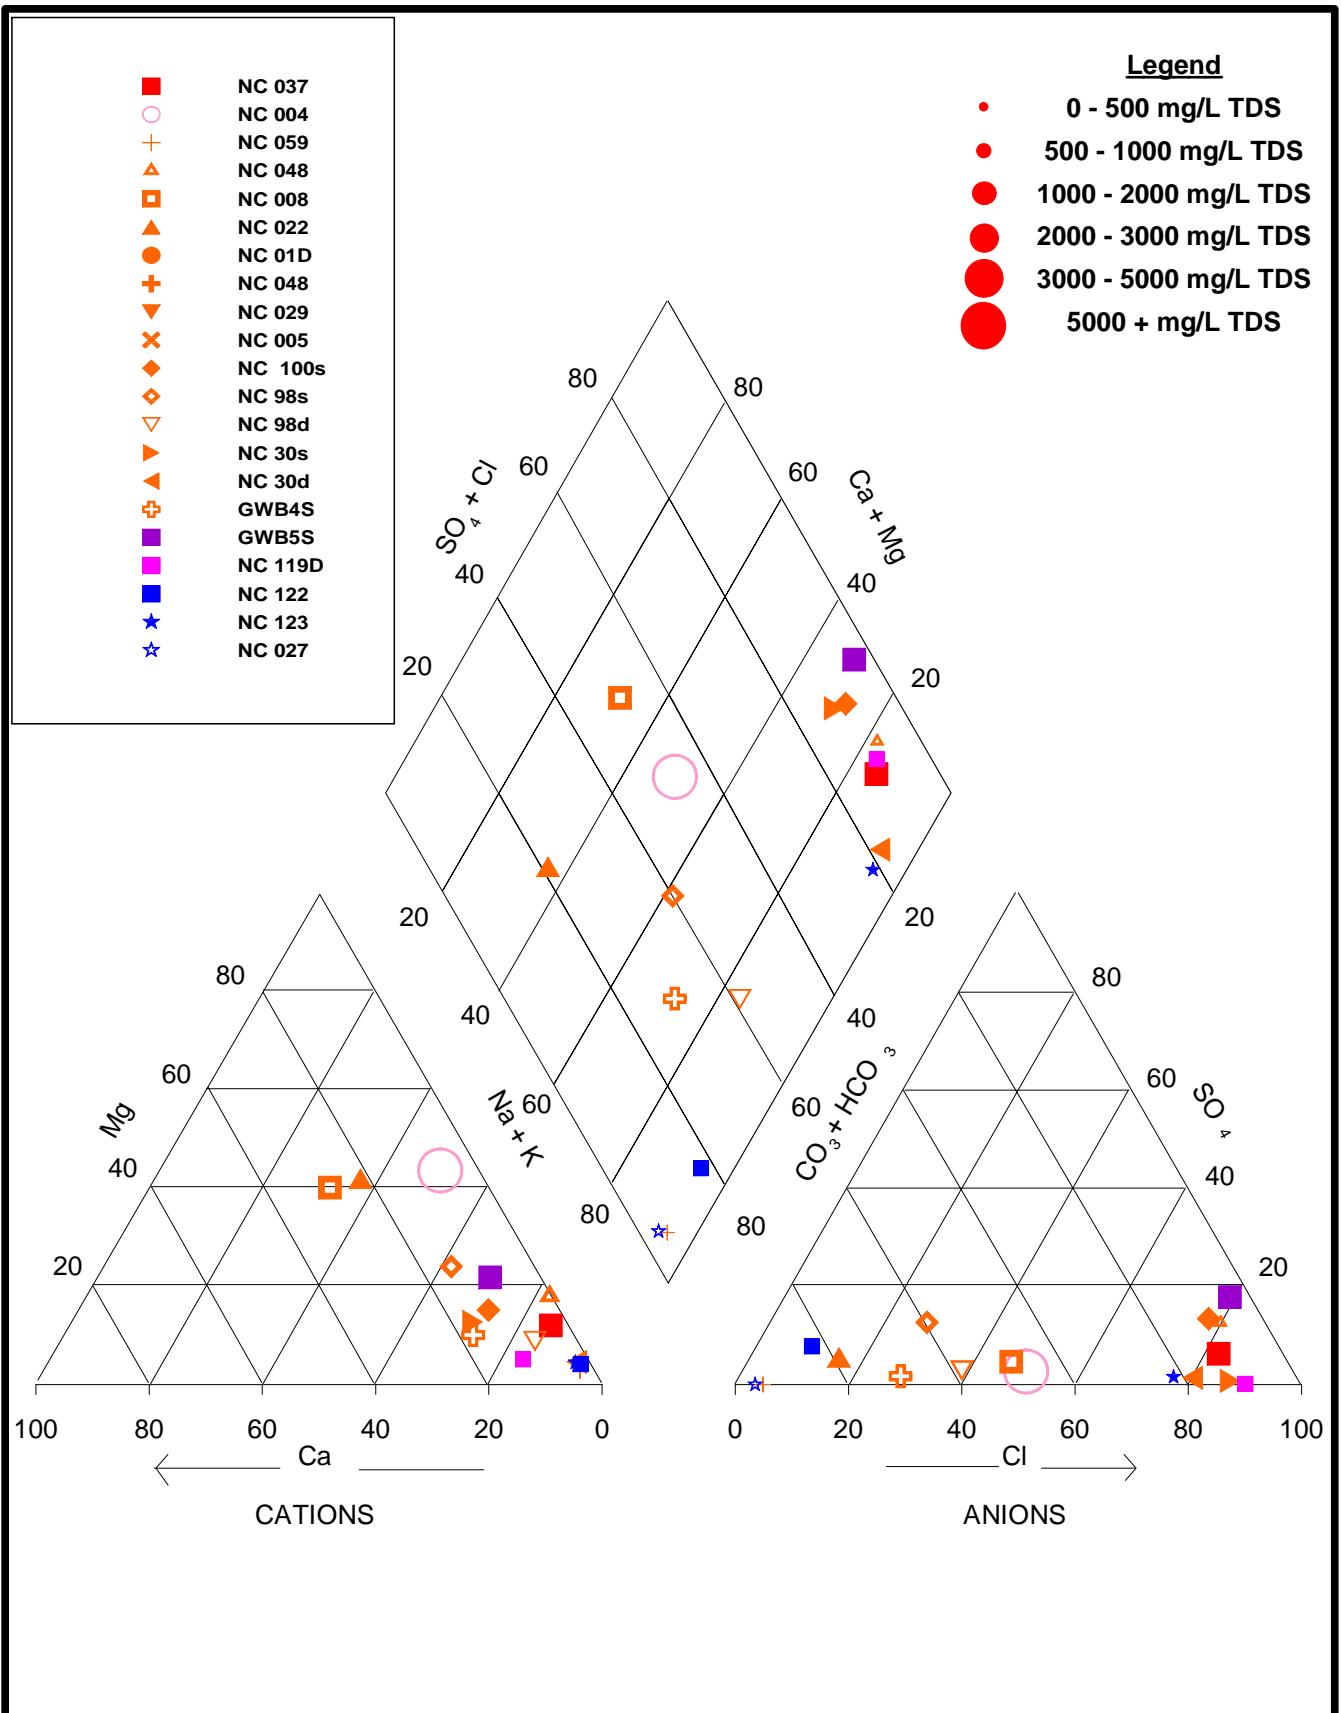


aqua terra	CLIENT	Narrabri Coal Operations Pty Ltd		PROJECT	NARRABRI PROJECT		
	DRAWN	PJD	DATE	20 July 2009	TITLE	PIPER TRILINEAR DIAGRAM	
	CHECKED		DATE			Groundwater Quality Stage 1	
	SCALE	As Shown		A4	PROJECT No	S28	
					Figure 2.1		

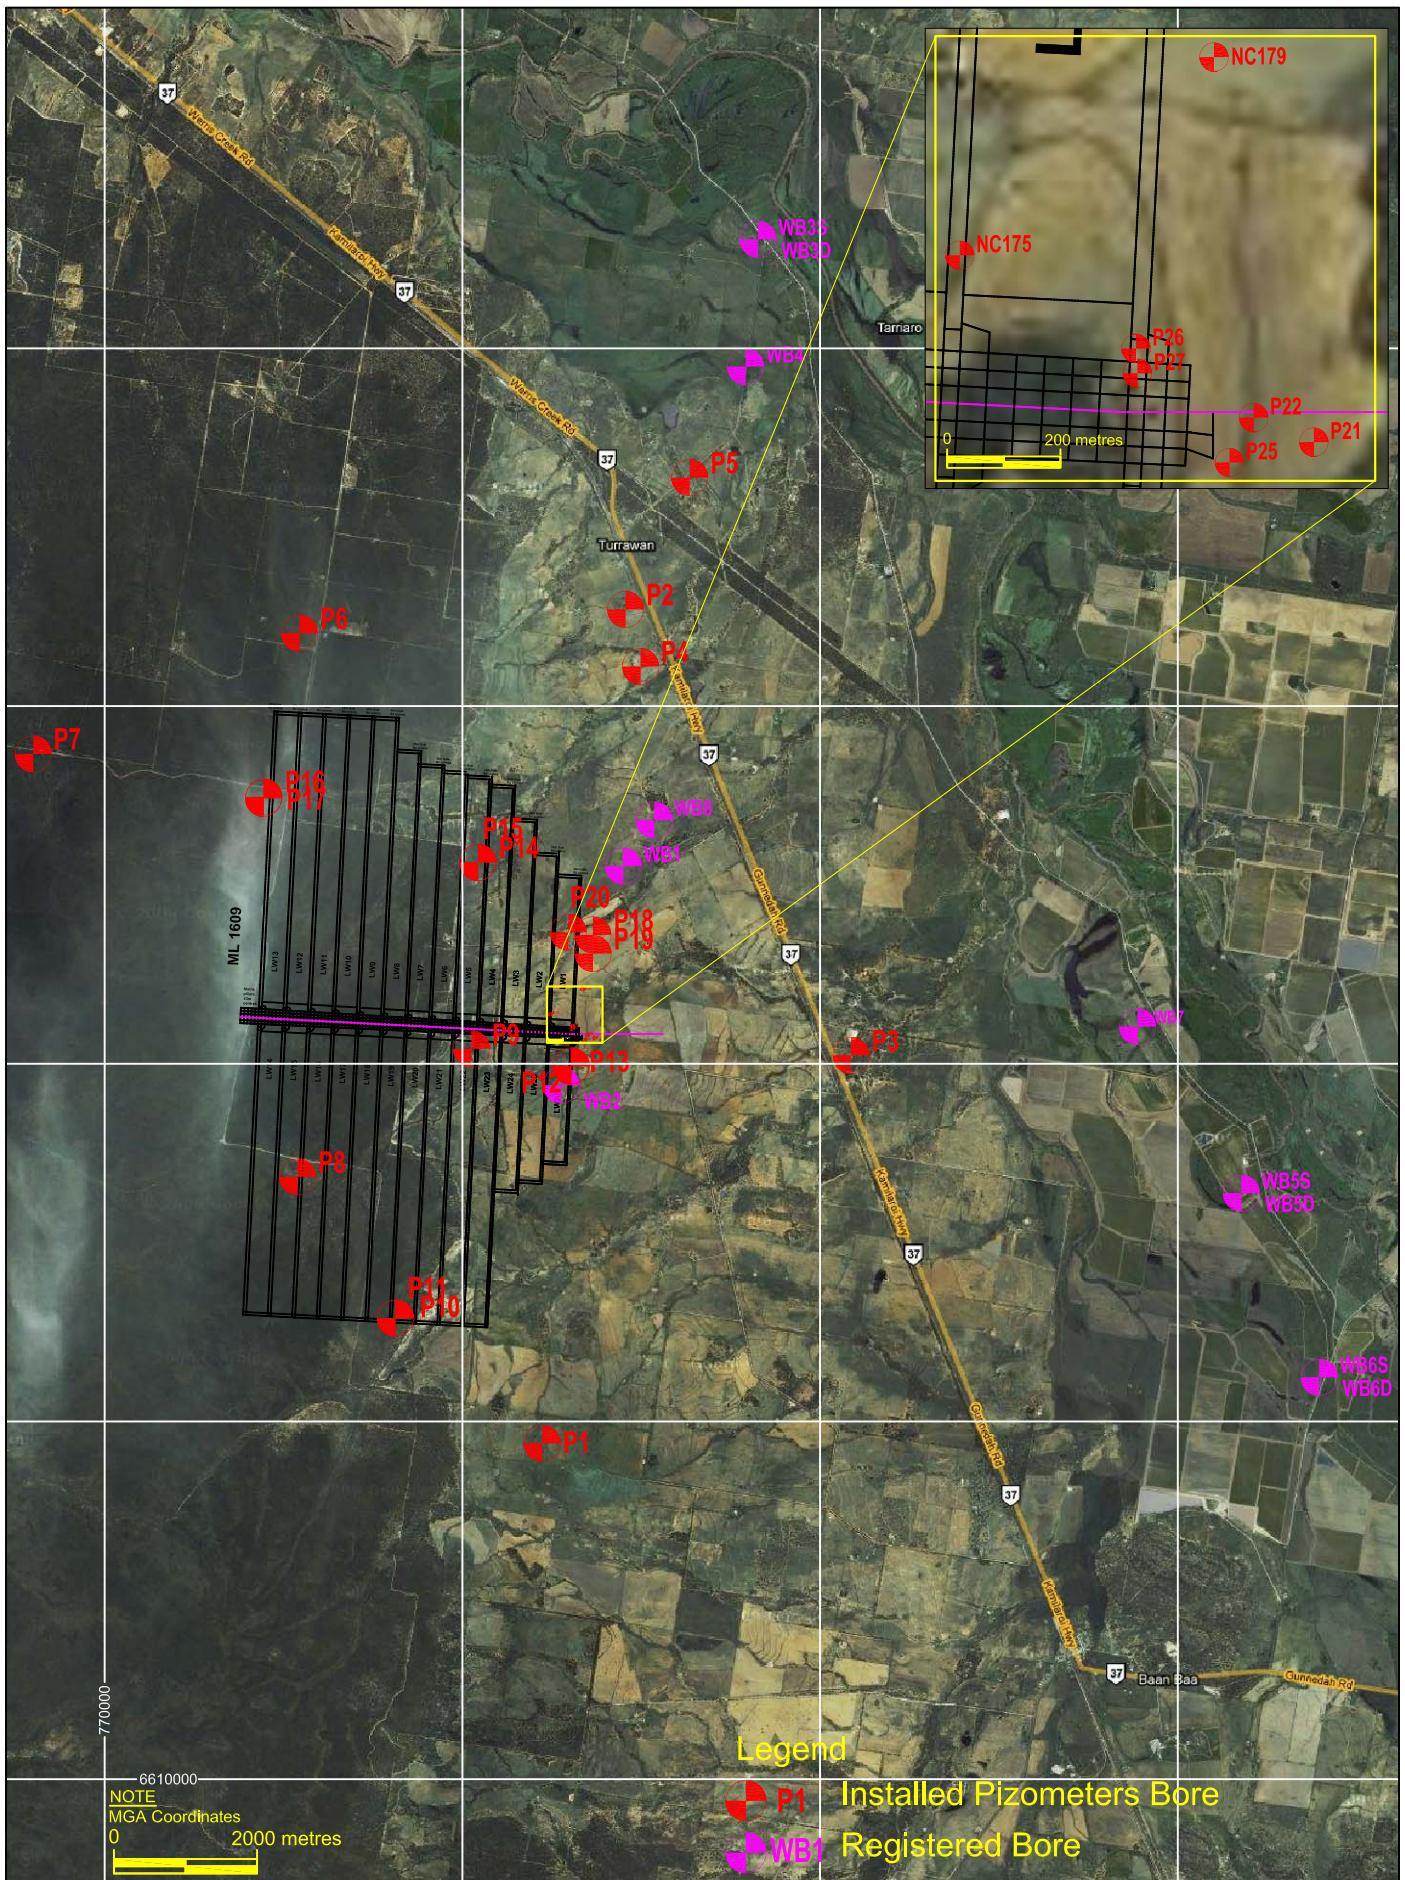


Date:	26 May 2009	Scale:	As Shown	Narrabri Coal Operations Pty Ltd	
Initials:	PZ	Job No:	S28	Locations of Piezometers and Registered Bores	
Drawing No:	S28-028b	Rev:	B		
aquaterra					
Figure 3.1					

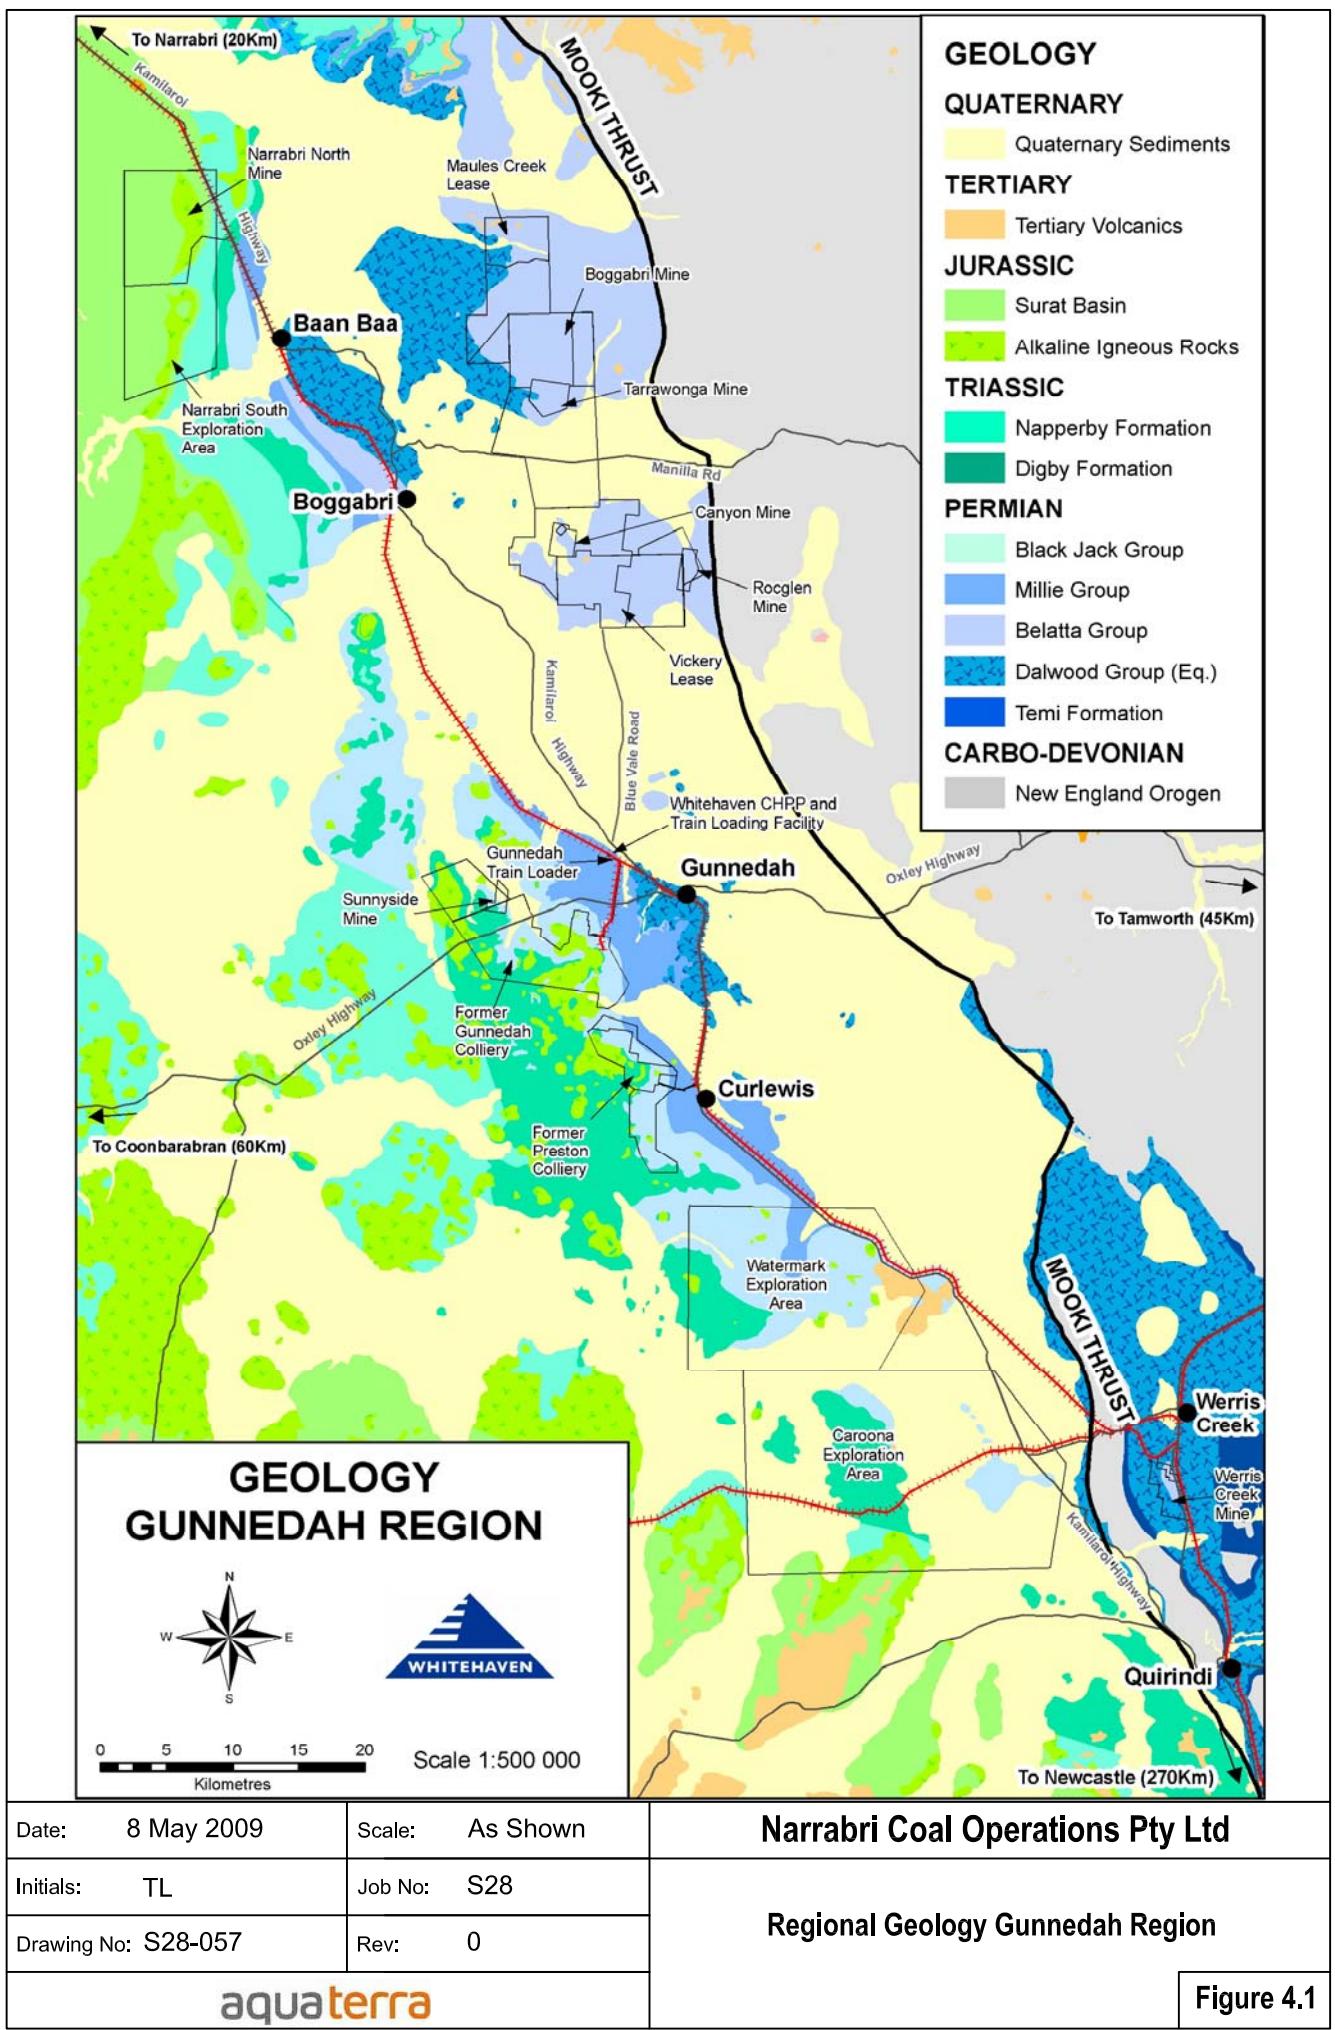

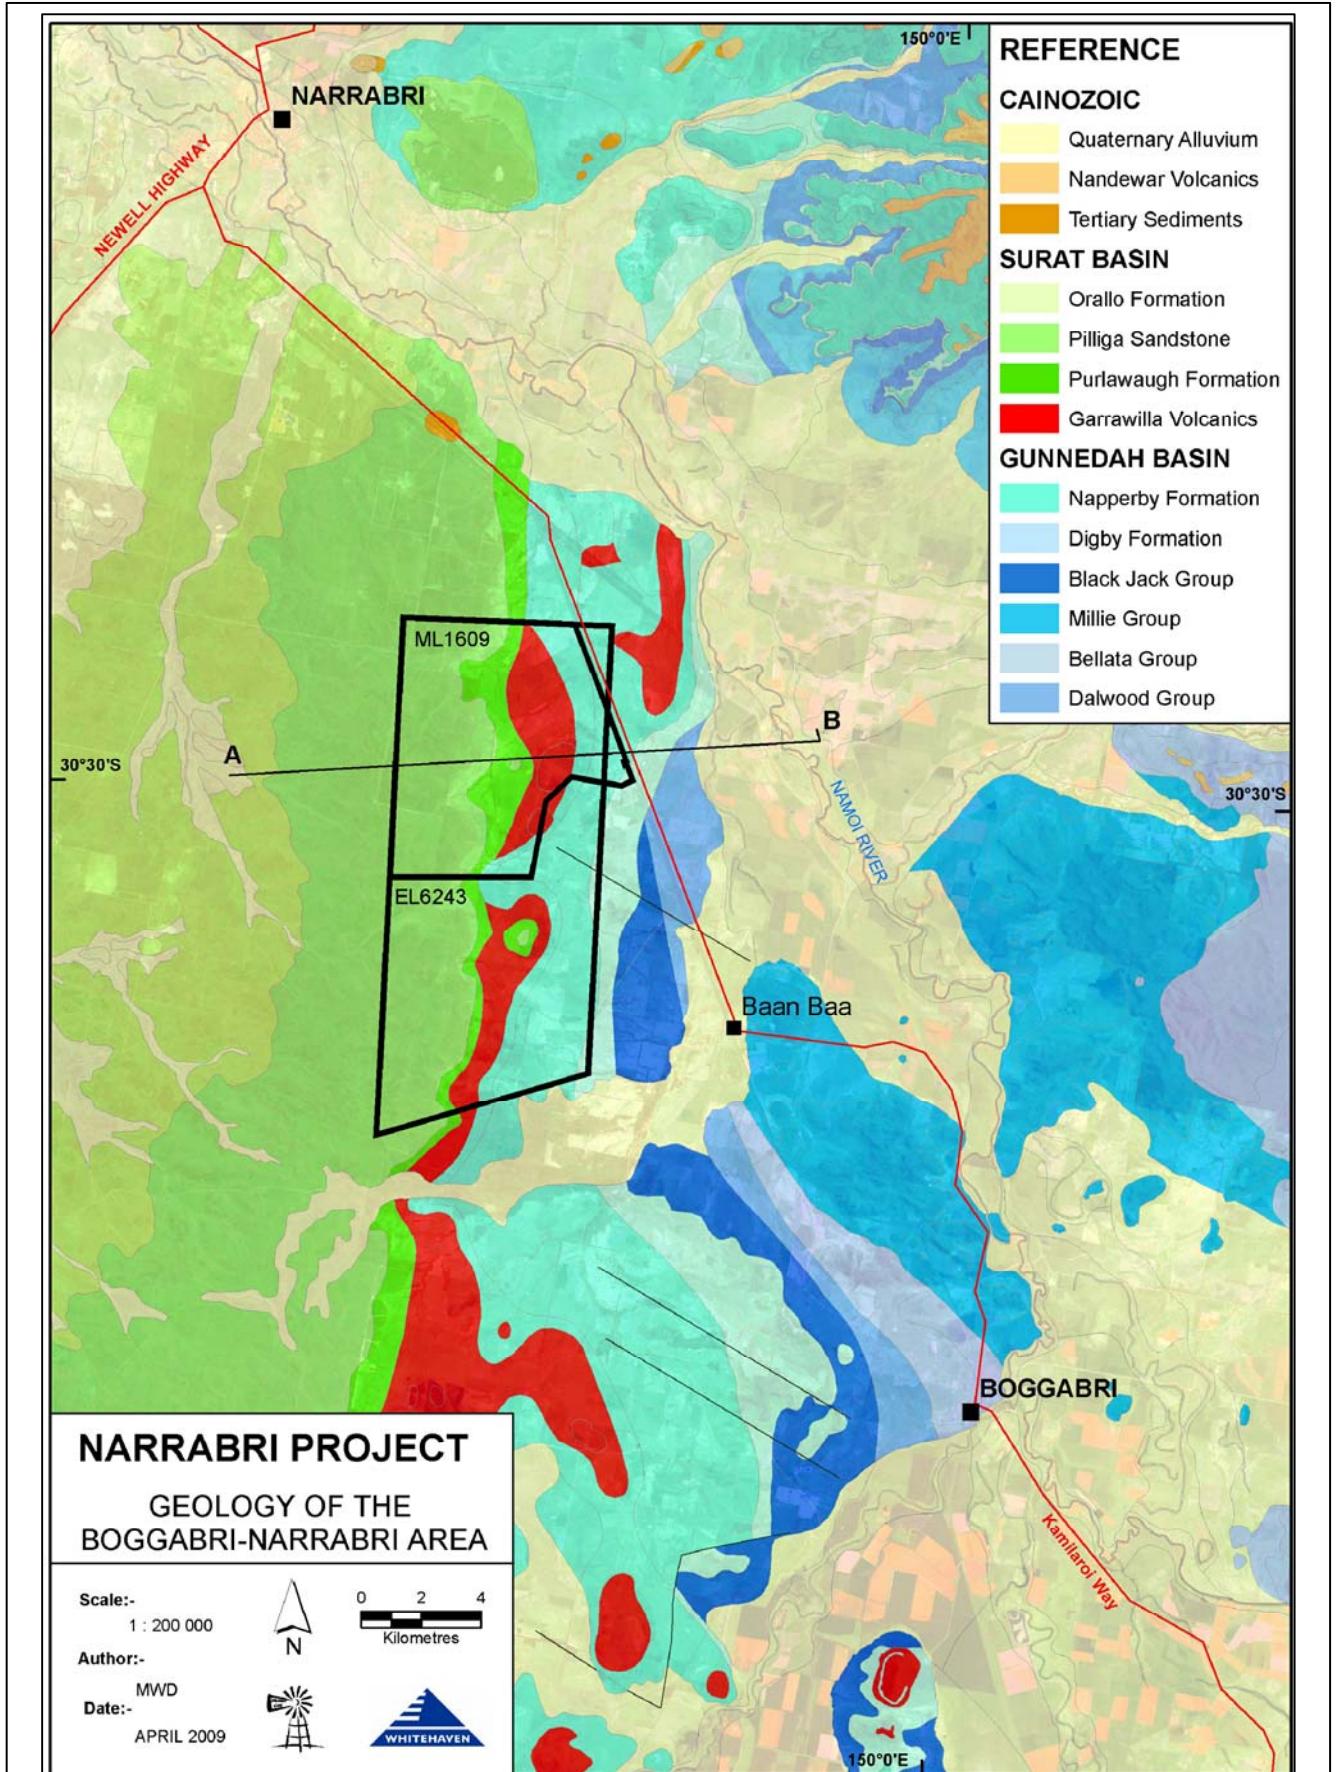



Date:	24 April 2009	Scale:	As Shown	Narrabri Coal Operations Pty Ltd
Initials:	TL	Job No:	S28	
Drawing No:	S28-049a	Rev:	A	Geology of Boggabri - Narrabri Area
aqua terra				Figure 4.2

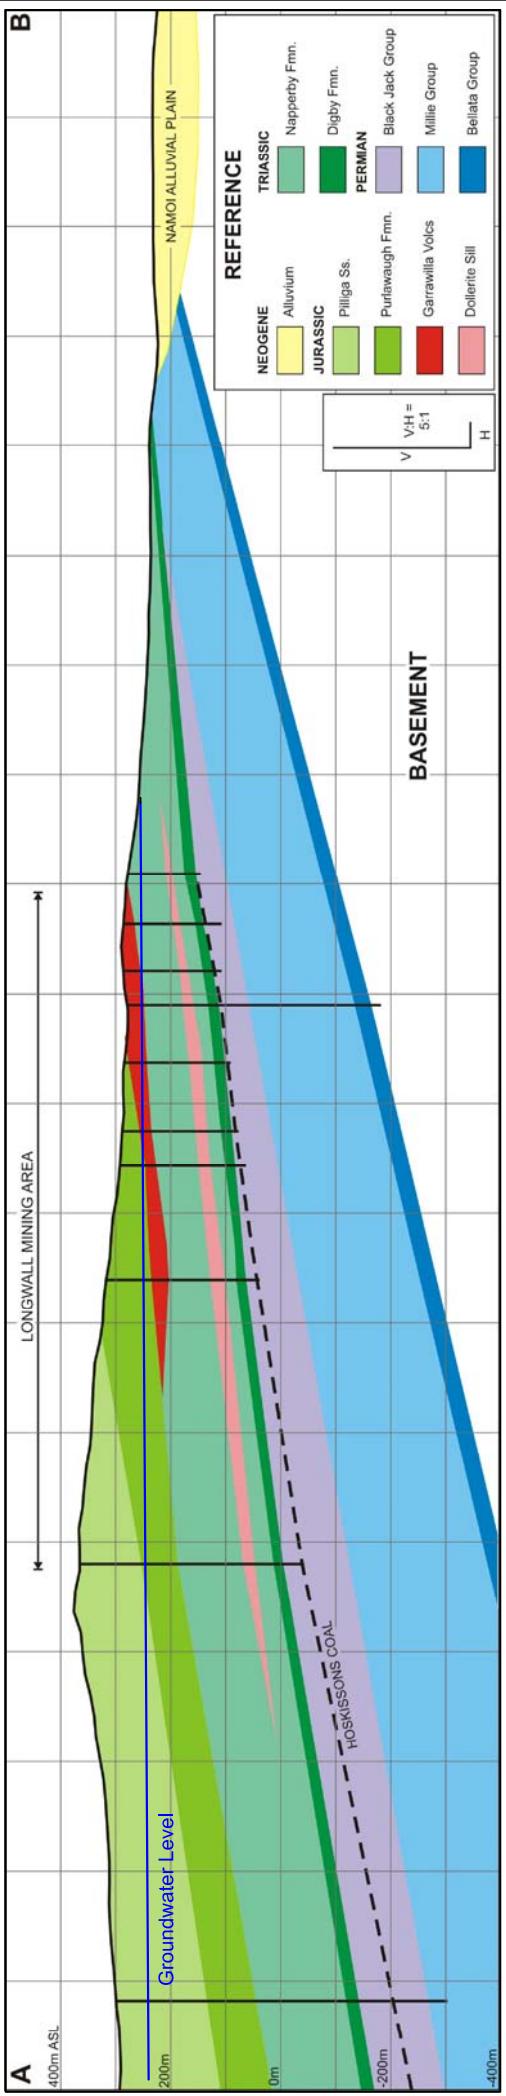

Date:	17 July 2009	Scale:	As Shown	Narrabri Coal Operations Pty Ltd
Initials:	PZ	Job No:	S28	
Drawing No:	S28-050a	Rev:	A	Narrabri Cross Section
aquaterria				


Figure 4.3

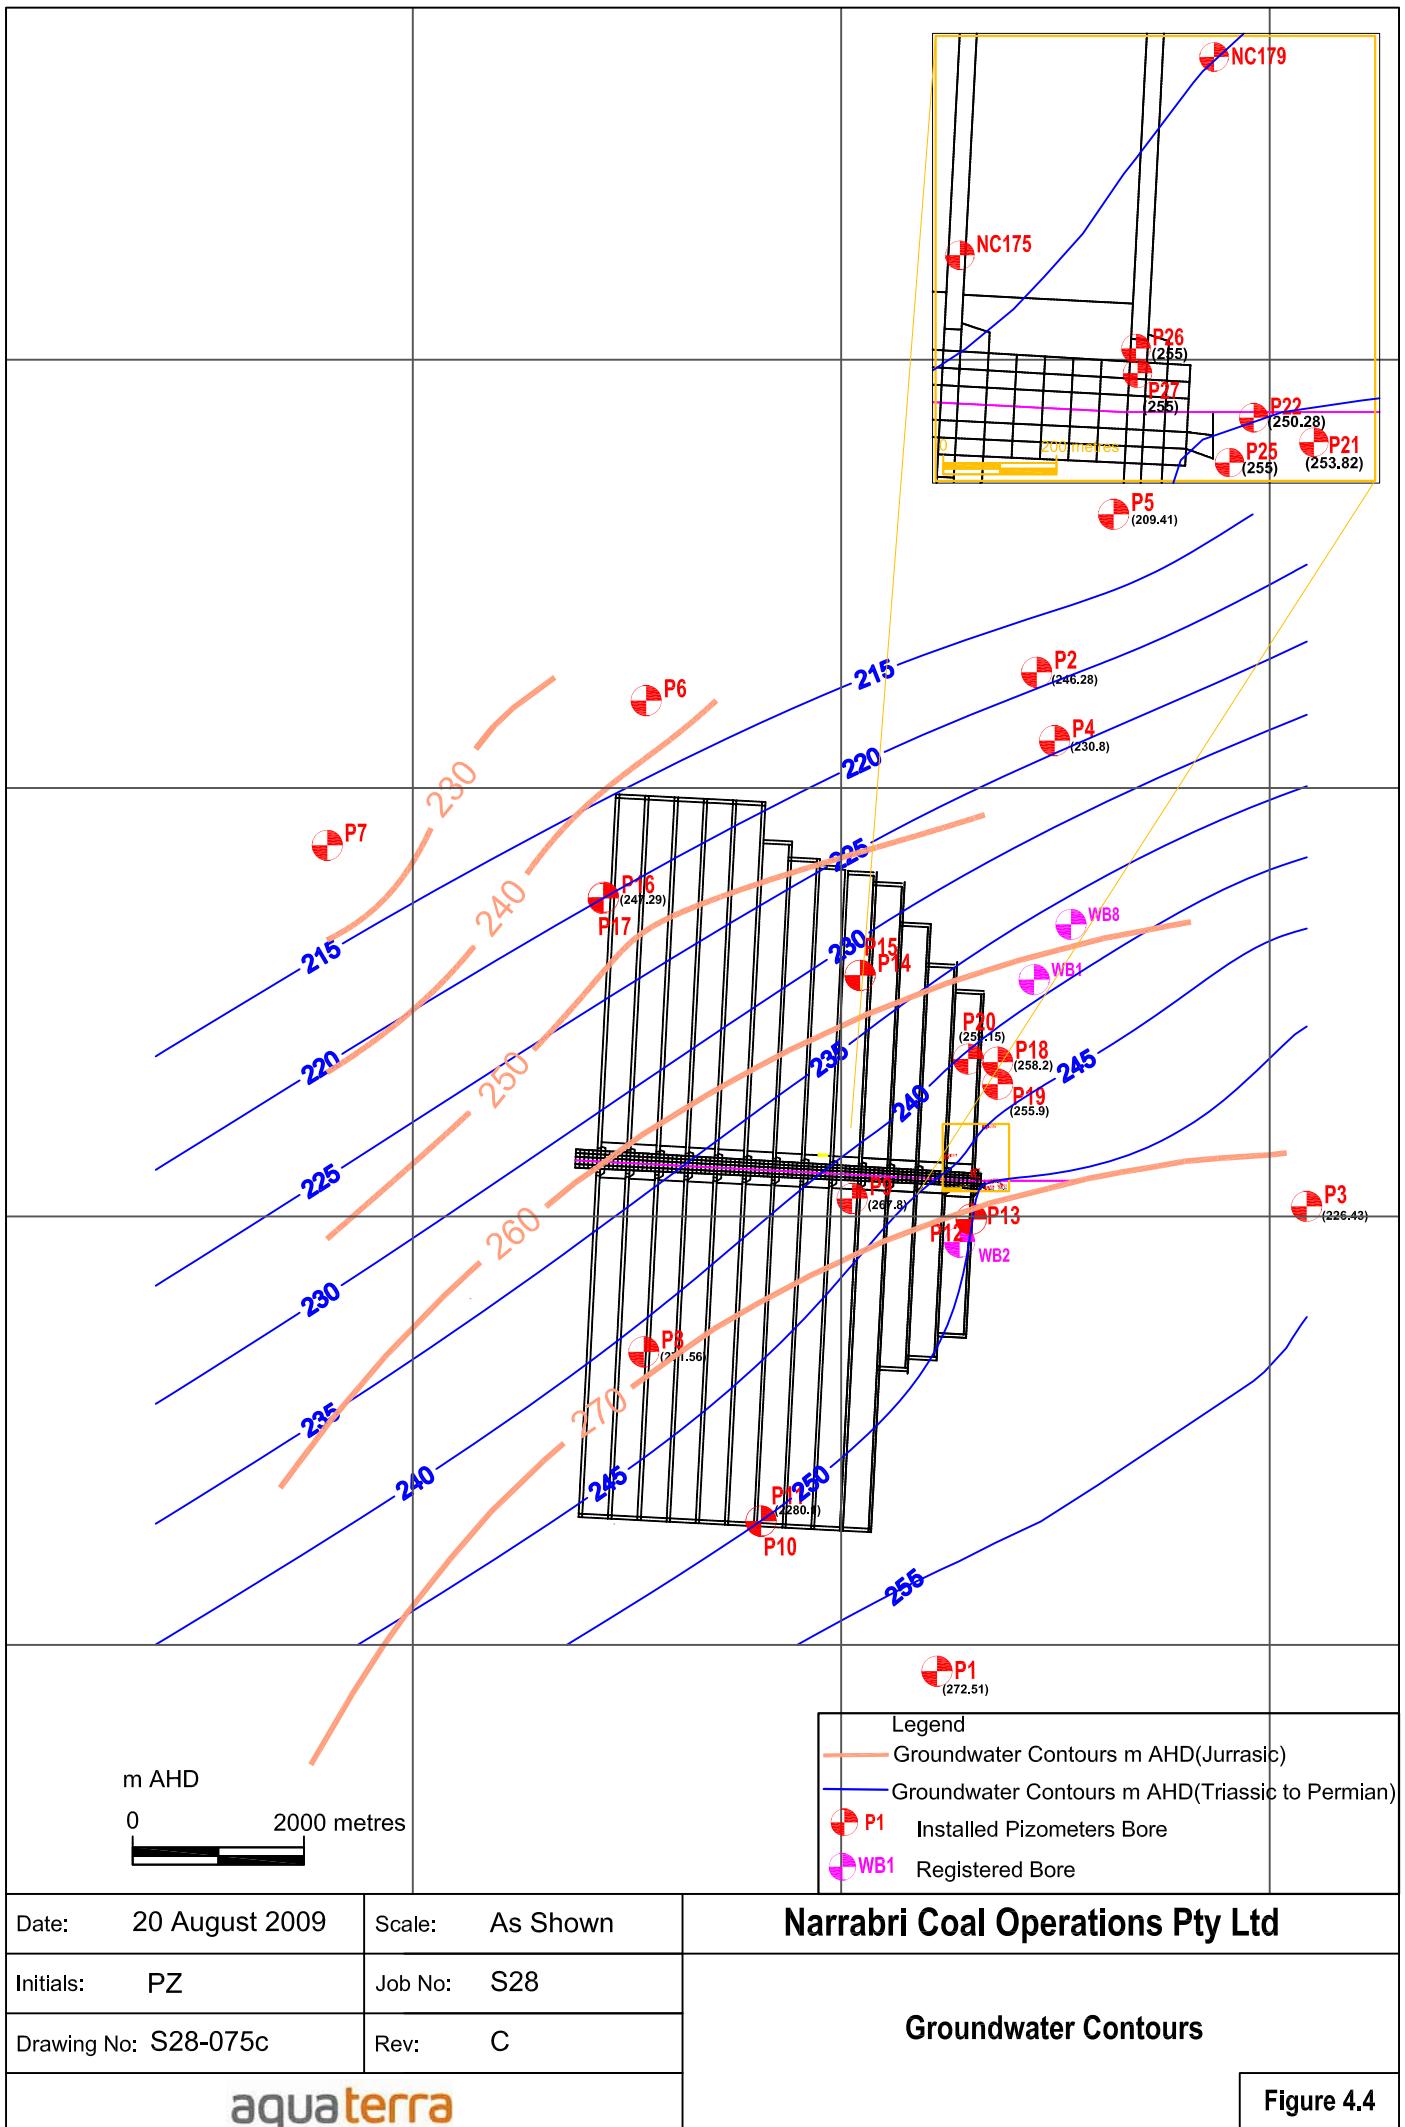


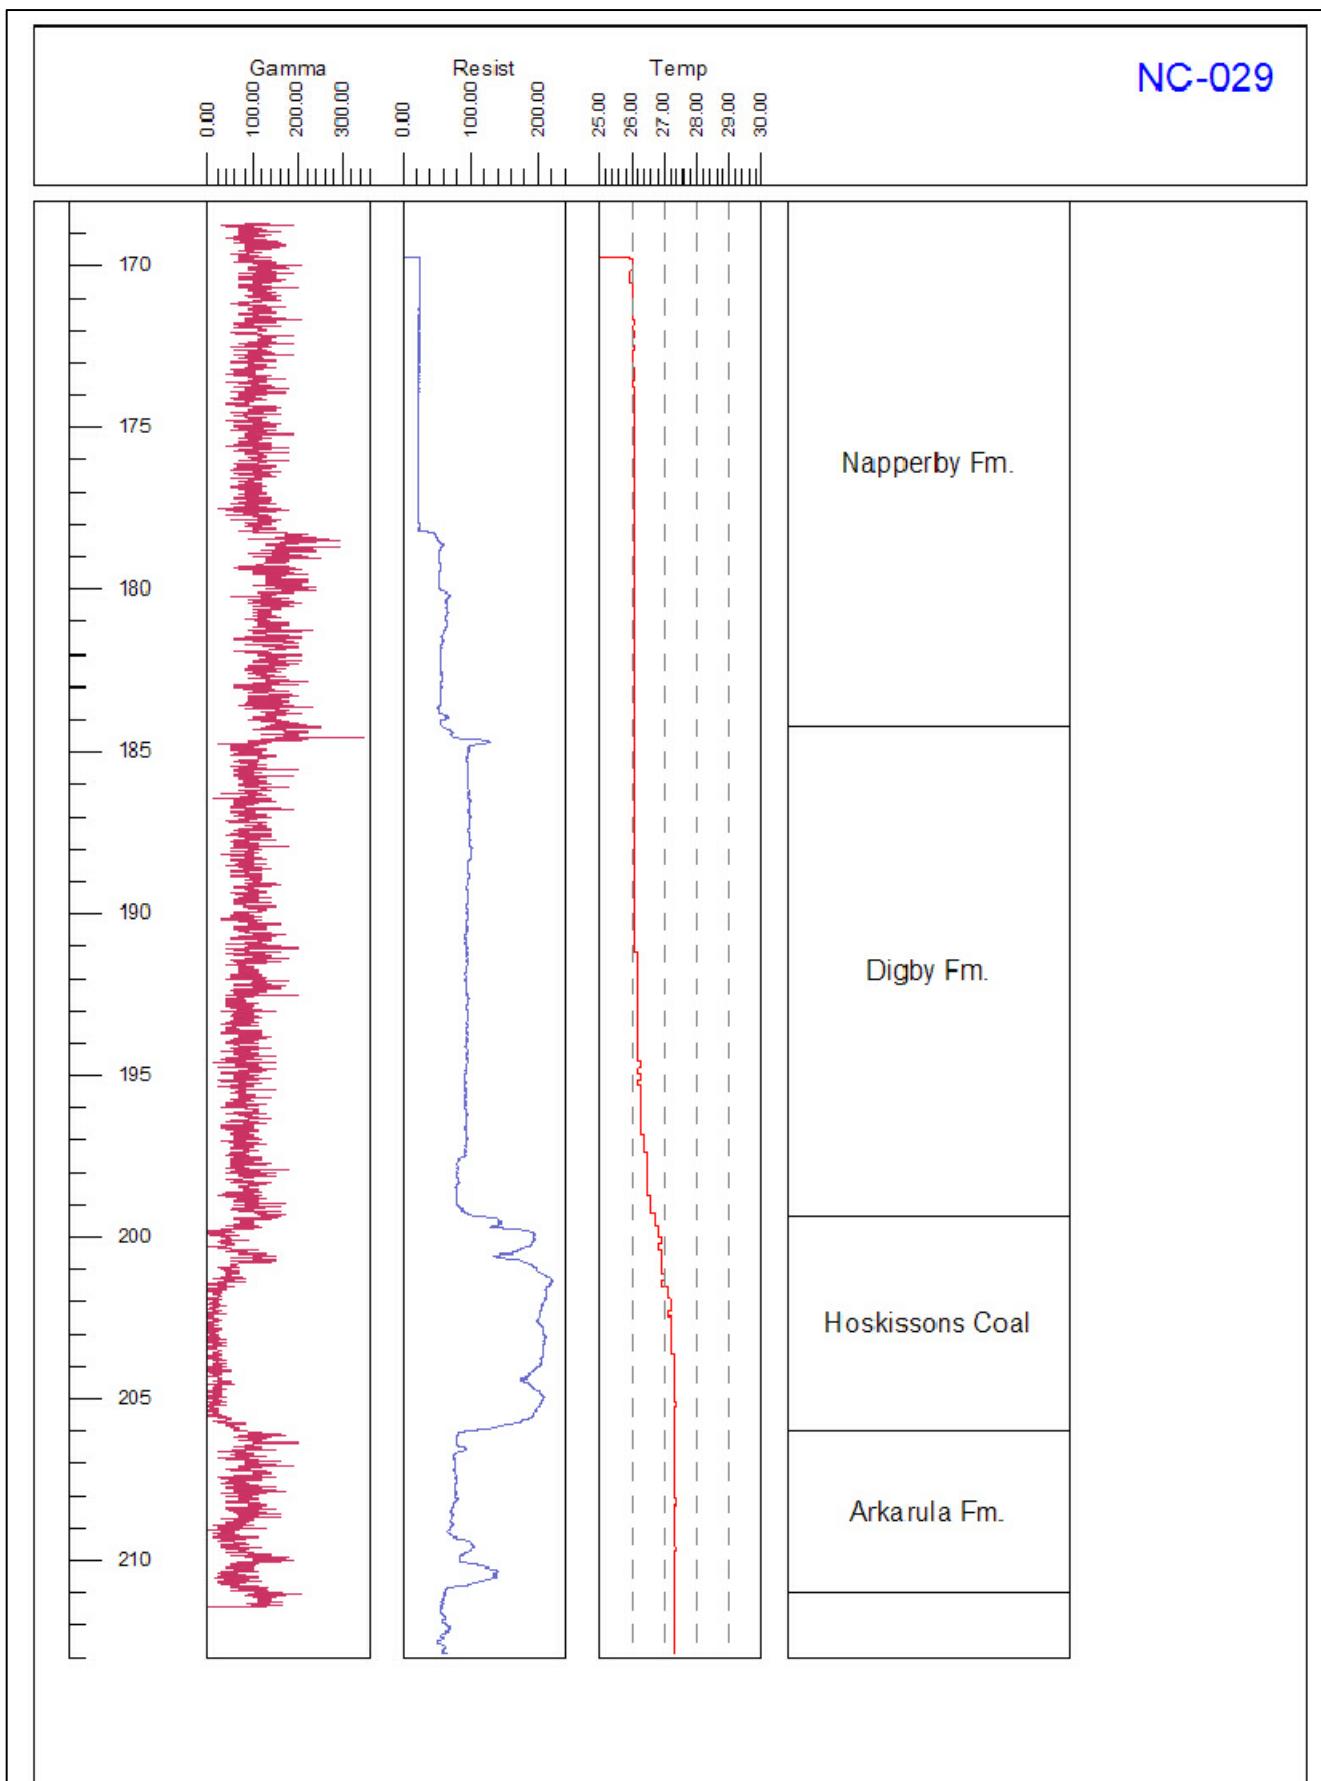

Date:	20 July 2009	Scale:	as indicated	Narrabri Coal Operations Pty Ltd
Initials:	PZ	Job No:	S28	Narrabri Project Geophysical Log NC029
Drawing No:	S28-007a	Rev:	A	
aqua <i>terra</i>		Figure 4.5		

Temperature Log NC109 and NC112

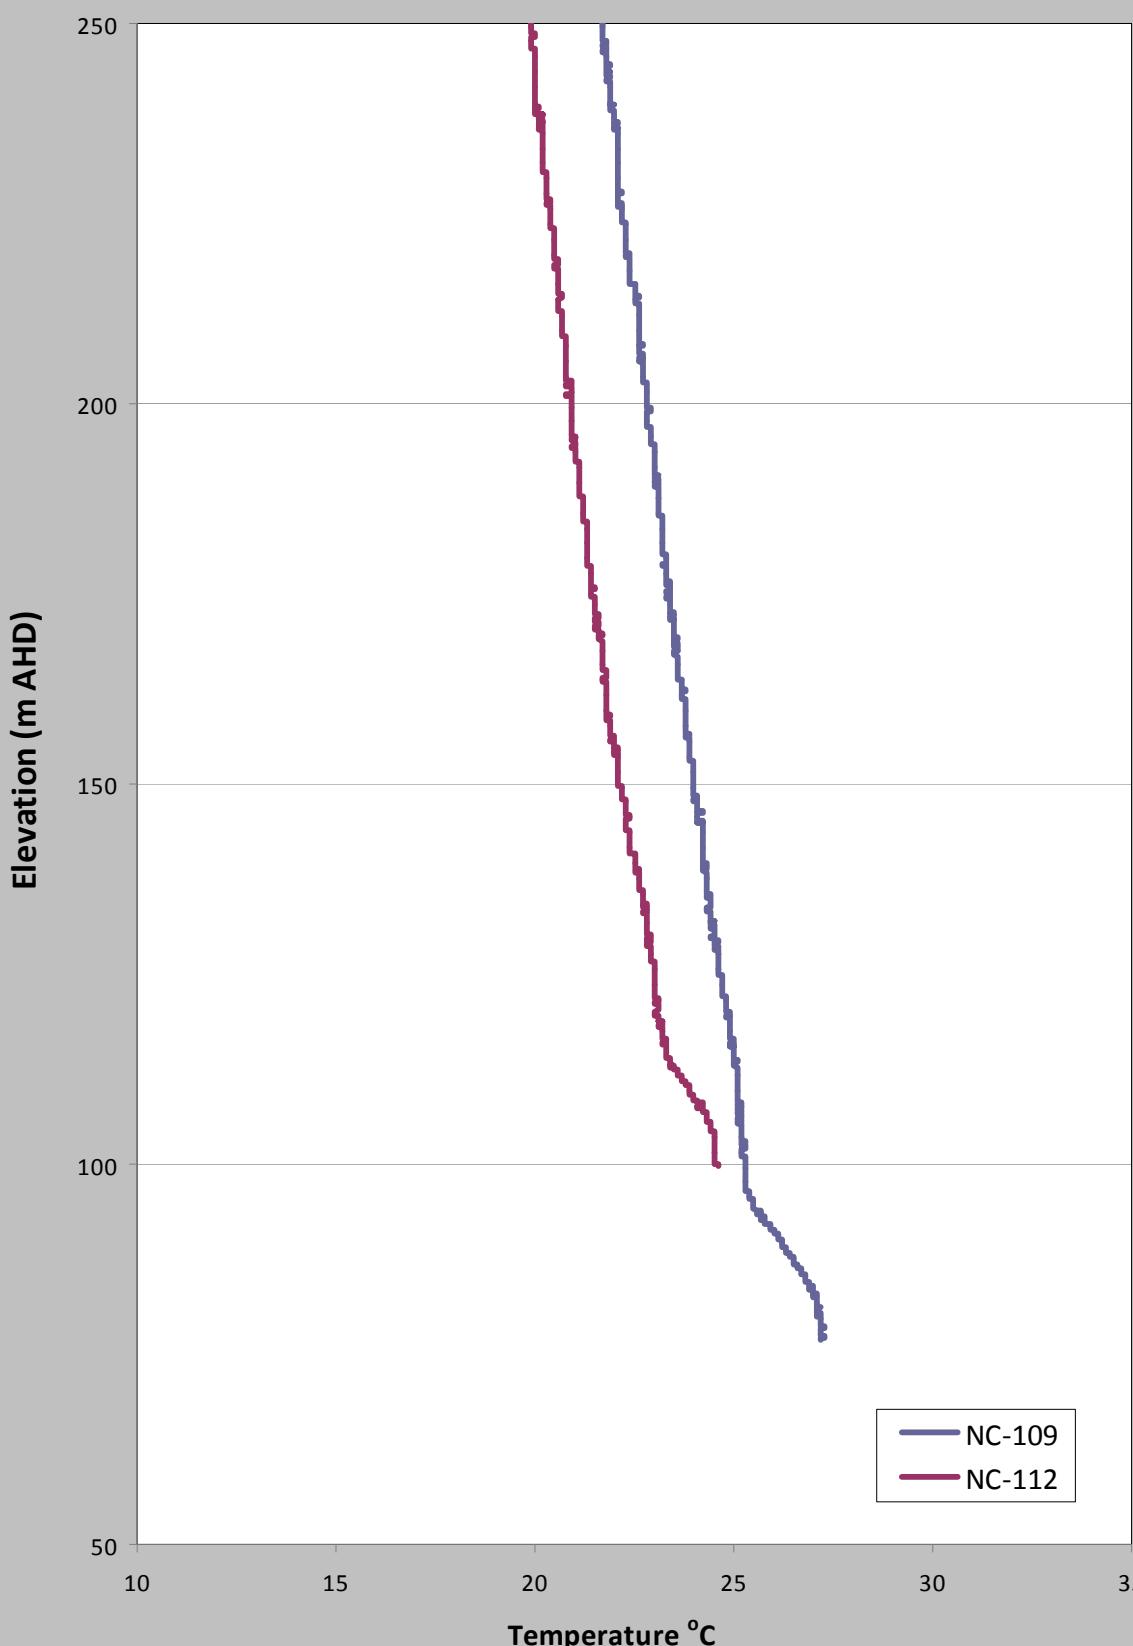

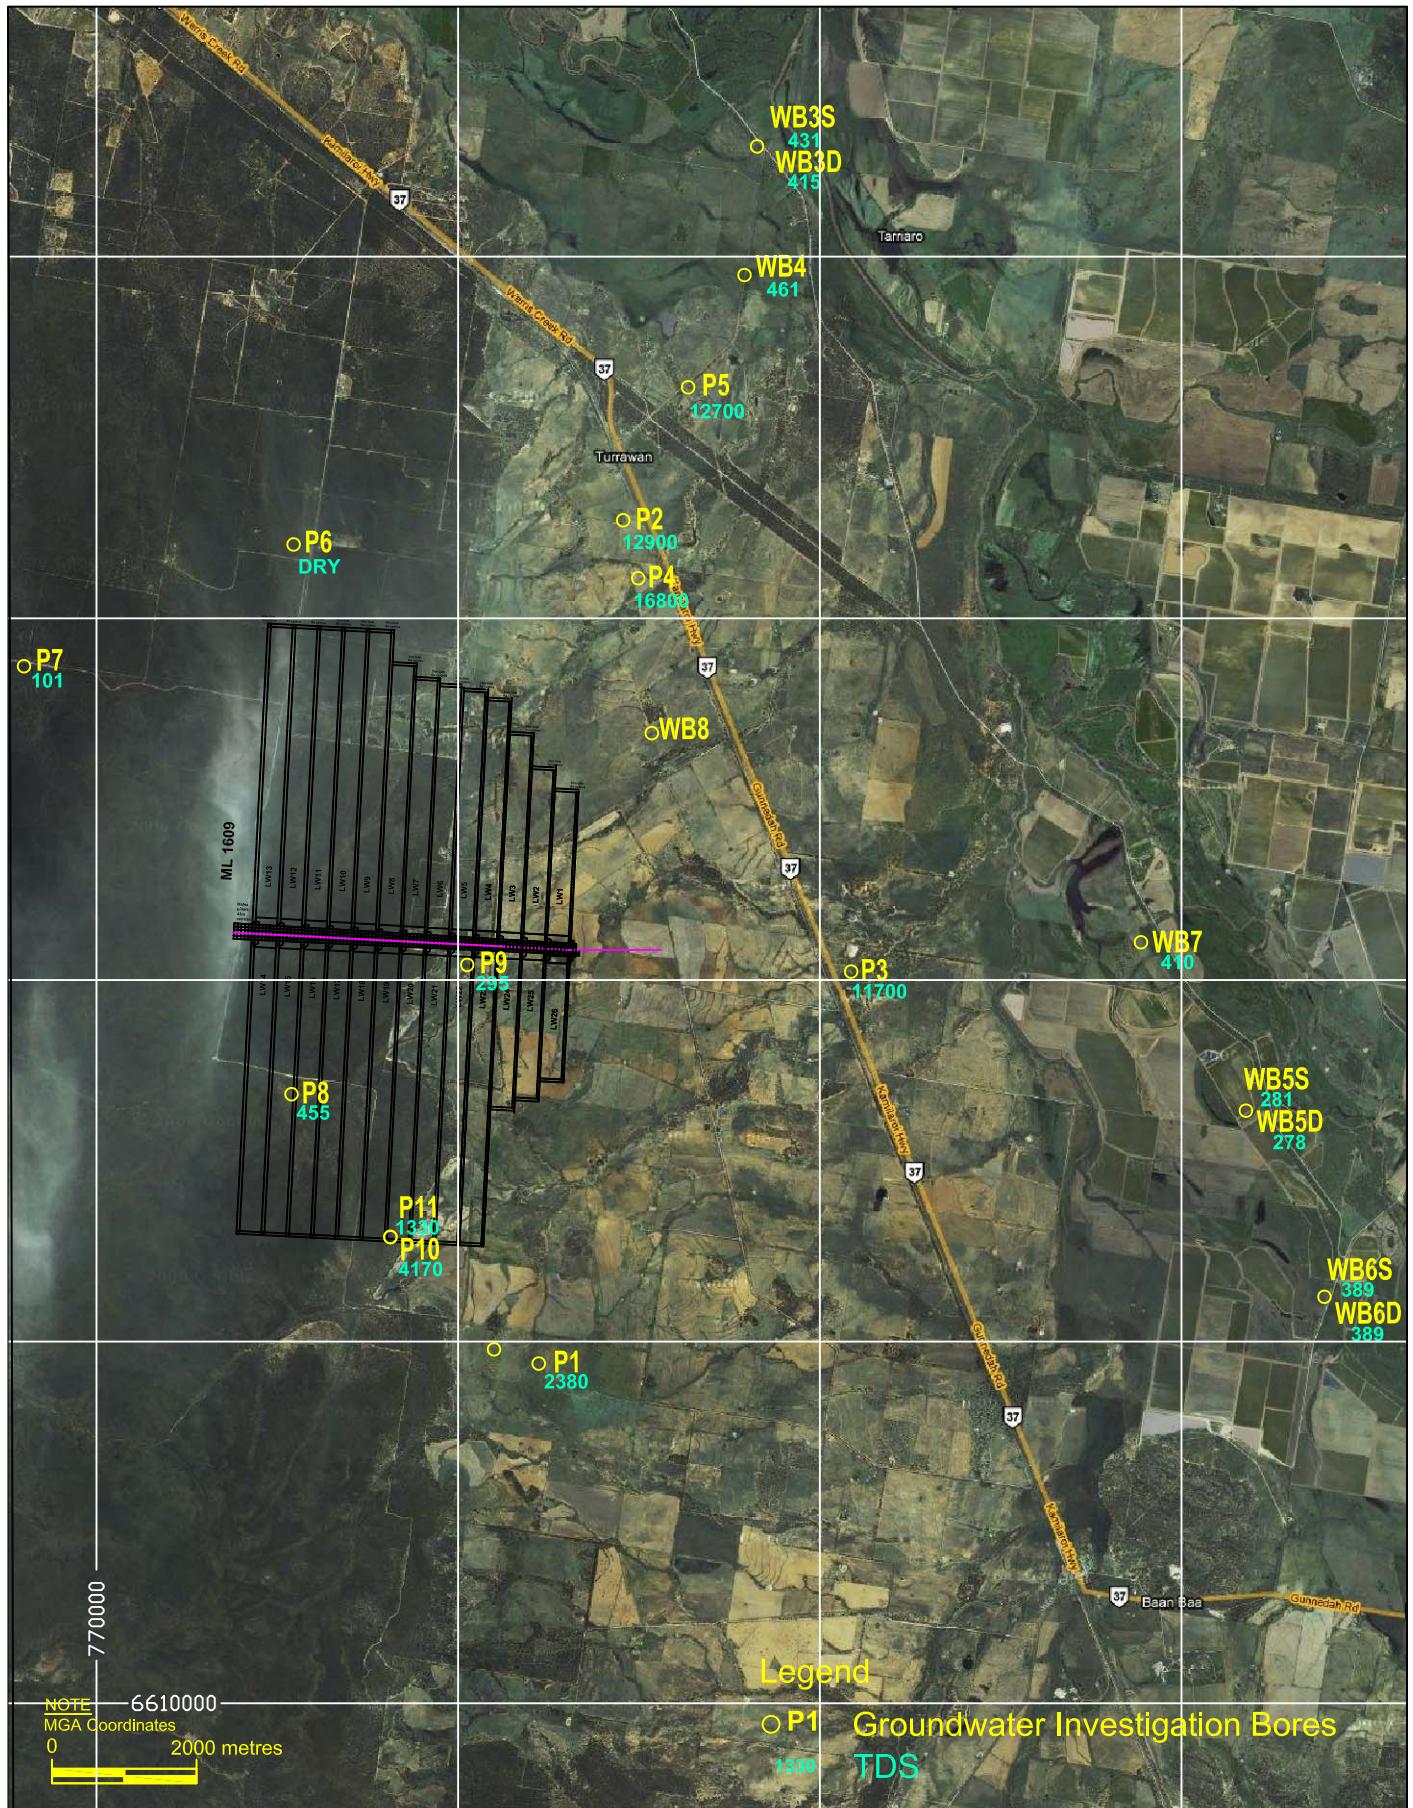


Date: 20 July 2009 Scale: As Shown

Narrabri Coal Operations Pty Ltd


Initials: PZ Job No: S28


Groundwater Quality TDS (mg/L)

Drawing No: S28-047a Rev: A

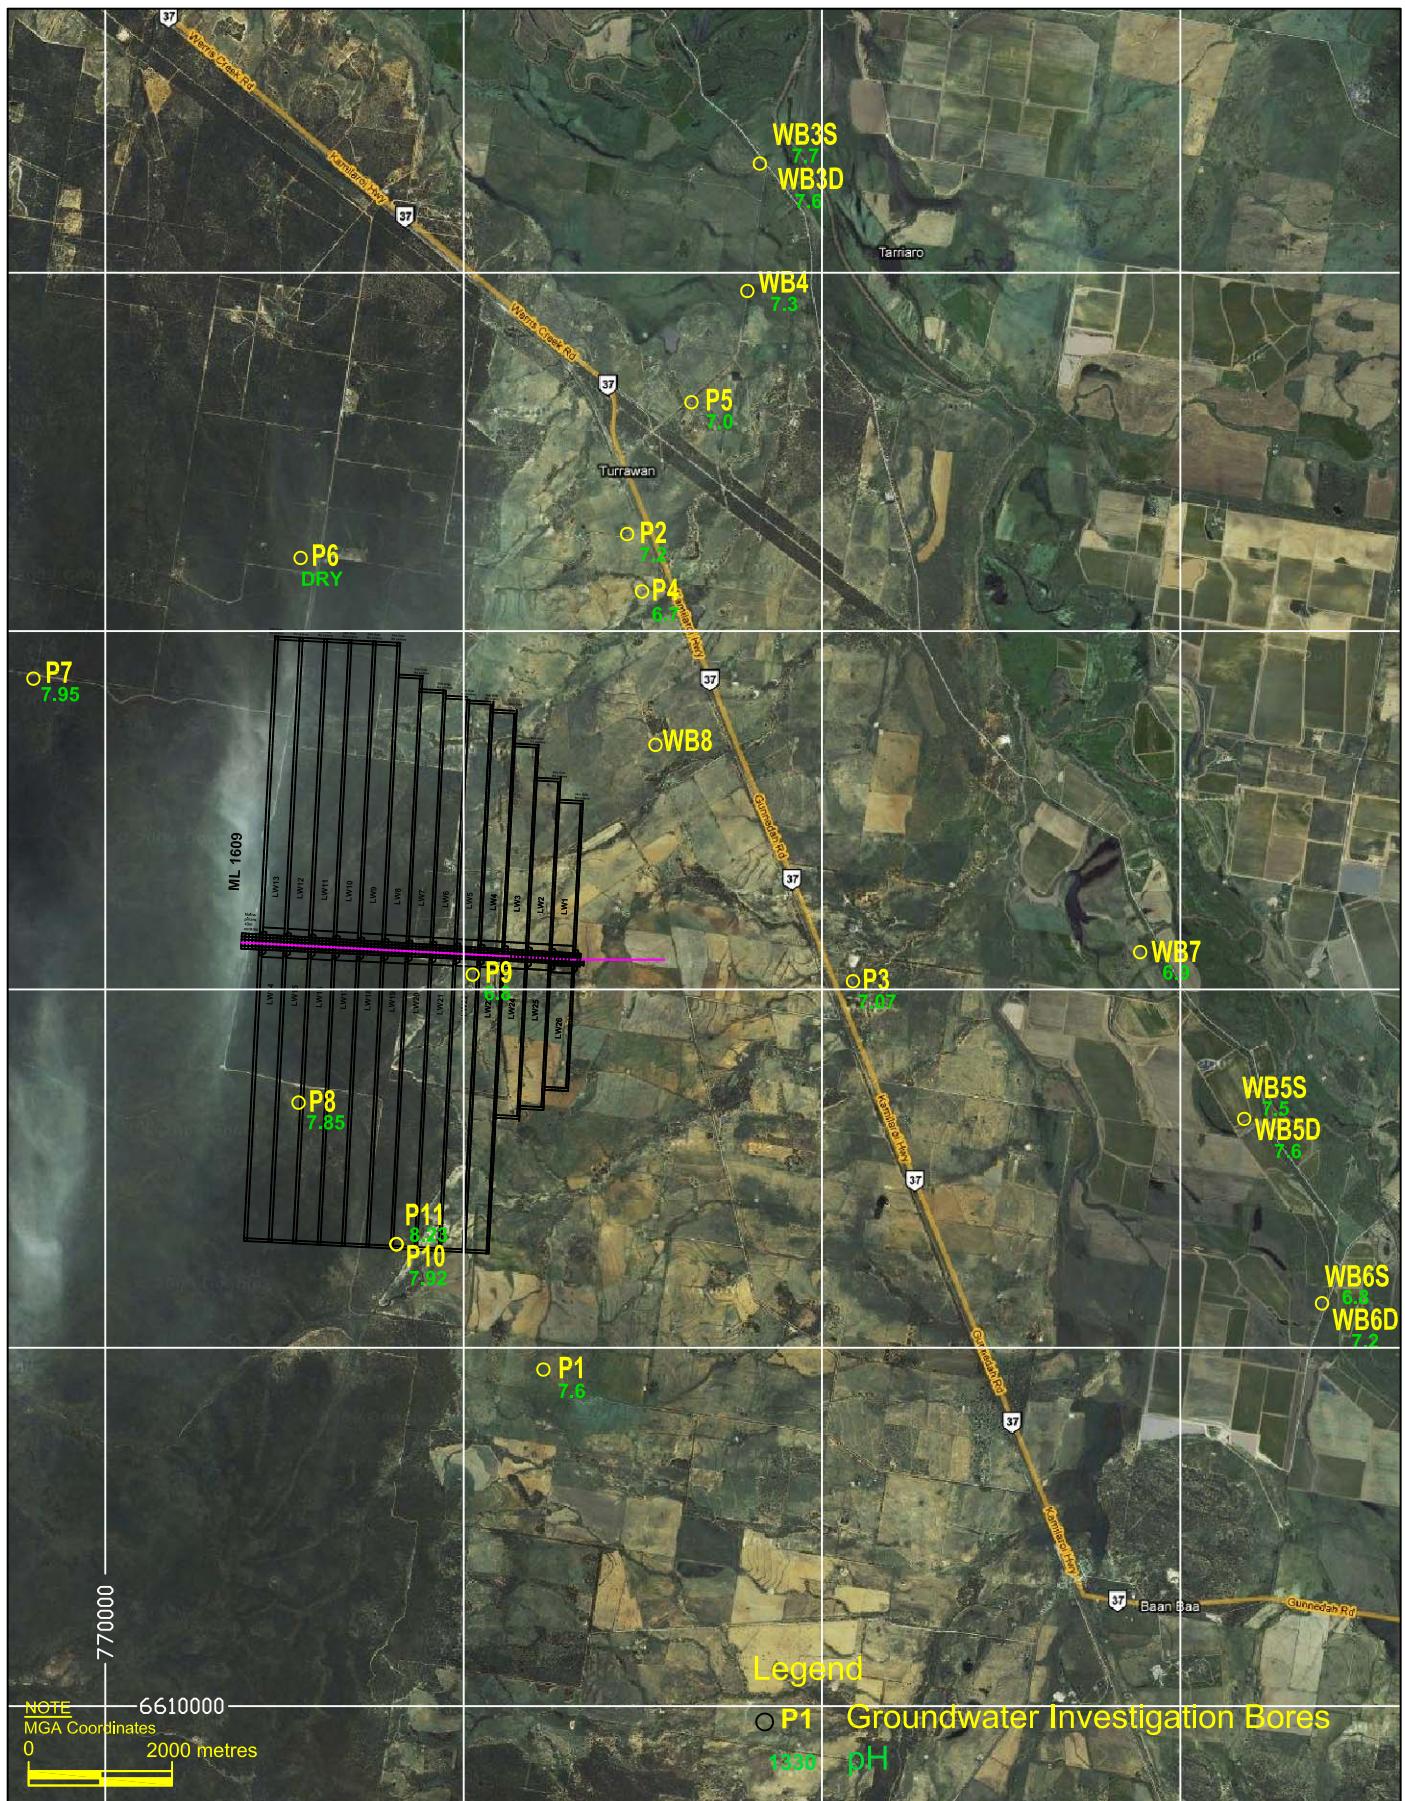

Date:	20 July 2009	Scale:	As Shown	Narrabri Coal Operations Pty Ltd
Initials:	PZ	Job No:	S28	Groundwater Quality pH
Drawing No:	S28-048b	Rev:	A	
aqua terra				Figure 4.8

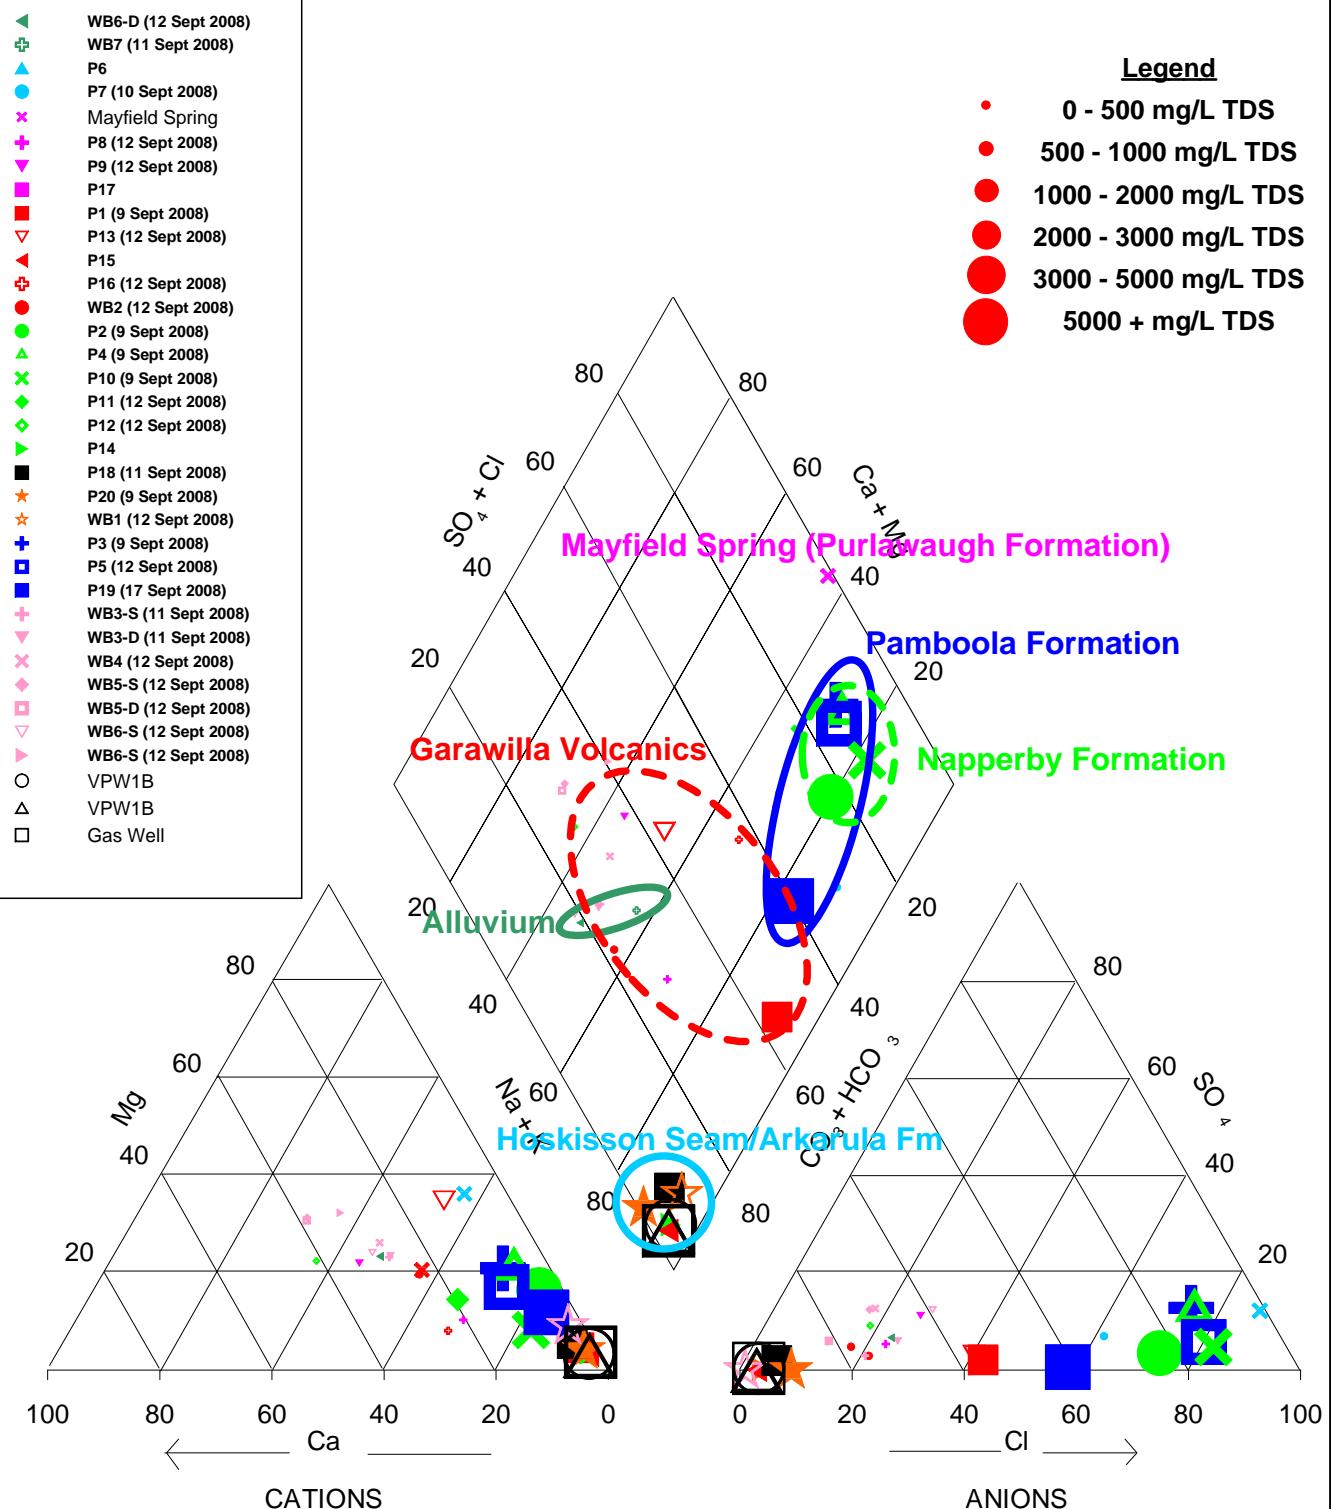


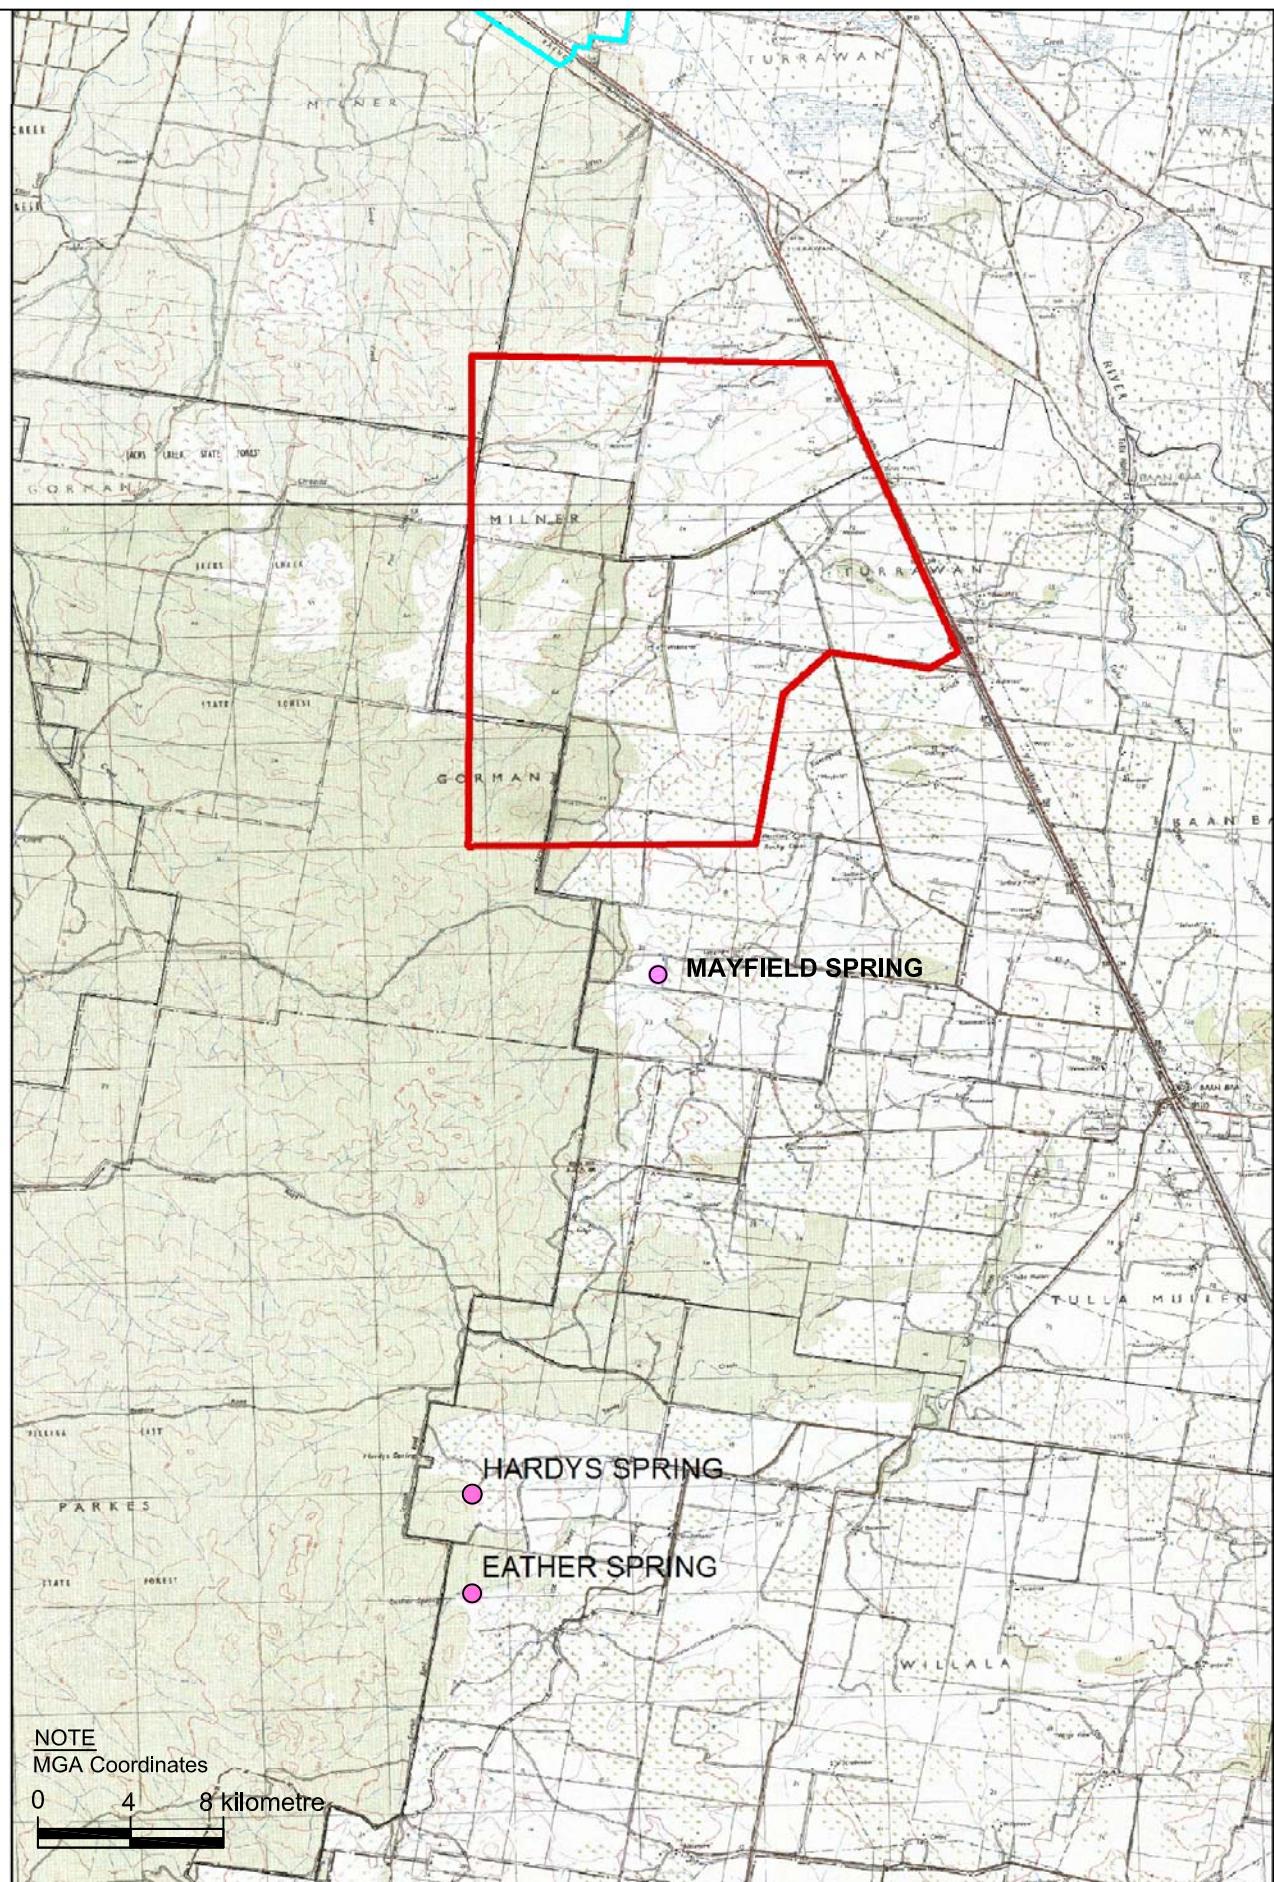

Date:	20 July 2009	Scale:	As Shown	Narrabri Coal Operations Pty Ltd
Initials:	PZ	Job No:	S28	Location of Known Groundwater Springs
Drawing No:	S28-059a	Rev:	A	
aquaterra				Figure 4.10

Incremental Advance

- 01-JAN-10 to 31-DEC-10
- 01-JAN-11 to 31-DEC-11
- 01-JAN-12 to 31-DEC-12
- 01-JAN-13 to 31-DEC-13
- 01-JAN-14 to 31-DEC-14
- 01-JAN-15 to 31-DEC-15
- 01-JAN-16 to 31-DEC-16
- 01-JAN-17 to 31-DEC-17
- 01-JAN-18 to 31-DEC-18
- 01-JAN-19 to 31-DEC-19
- 01-JAN-20 to 31-DEC-20
- 01-JAN-21 to 31-DEC-21
- 01-JAN-22 to 31-DEC-22
- 01-JAN-23 to 31-DEC-23
- 01-JAN-24 to 31-DEC-24
- 01-JAN-25 to 31-DEC-25
- 01-JAN-26 to 31-DEC-26
- 01-JAN-27 to 31-DEC-27
- 01-JAN-28 to 31-DEC-28
- 01-JAN-29 to 31-DEC-29
- 01-JAN-30 to 31-DEC-30
- 01-JAN-31 to 31-DEC-31
- 01-JAN-32 to 31-DEC-32
- 01-JAN-33 to 31-DEC-33
- 01-JAN-34 to 31-DEC-34
- 01-JAN-35 to 31-DEC-35
- 01-JAN-36 to 31-DEC-36
- 01-JAN-37 to 31-DEC-37
- 01-JAN-38 to 31-DEC-38

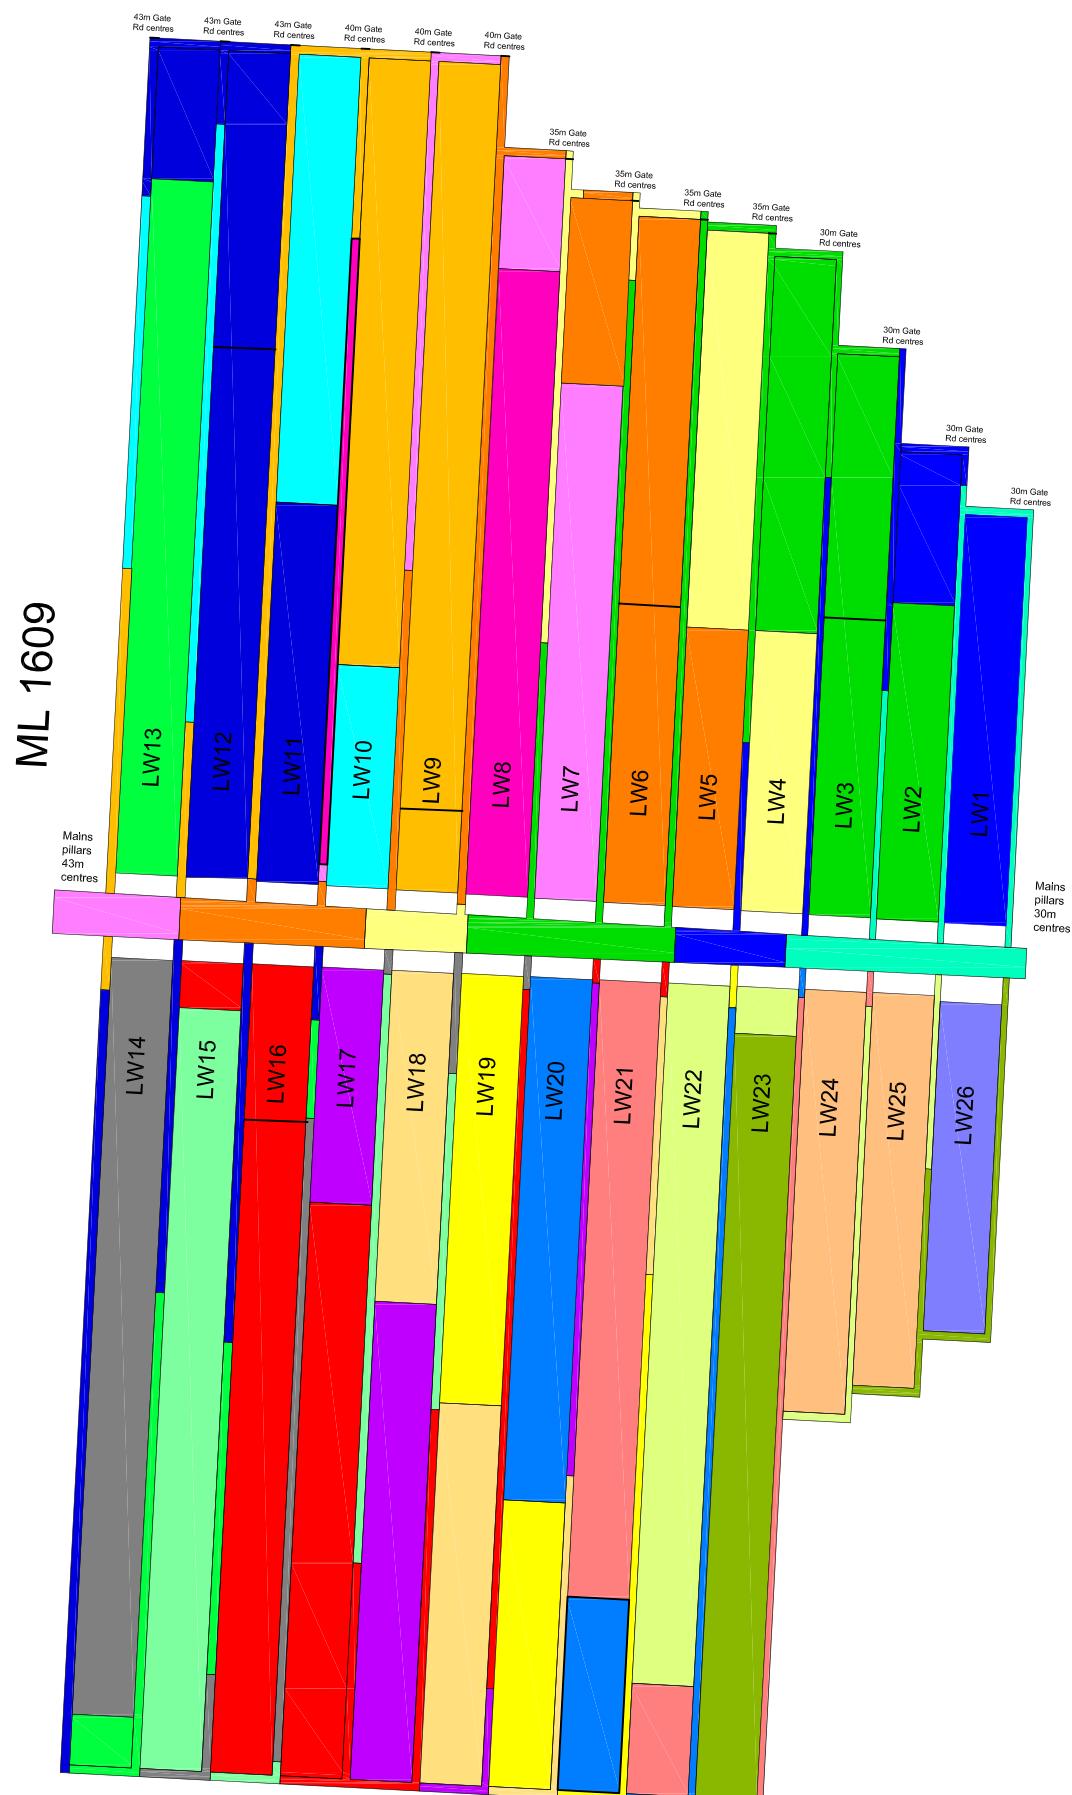

Date:	8 April 2009	Scale:	as indicated	Narrabri Coal Operations Pty Ltd
Initials:	TL	Job No:	S28	Mine Plan Schedule
Drawing No:	S28-001a	Rev:	A	
aquaterra		Figure 5.1		